


kompresori

**RIBLJA PLJACA - objekt I**  
**fasada B**  
**novoprojektovano stanje**

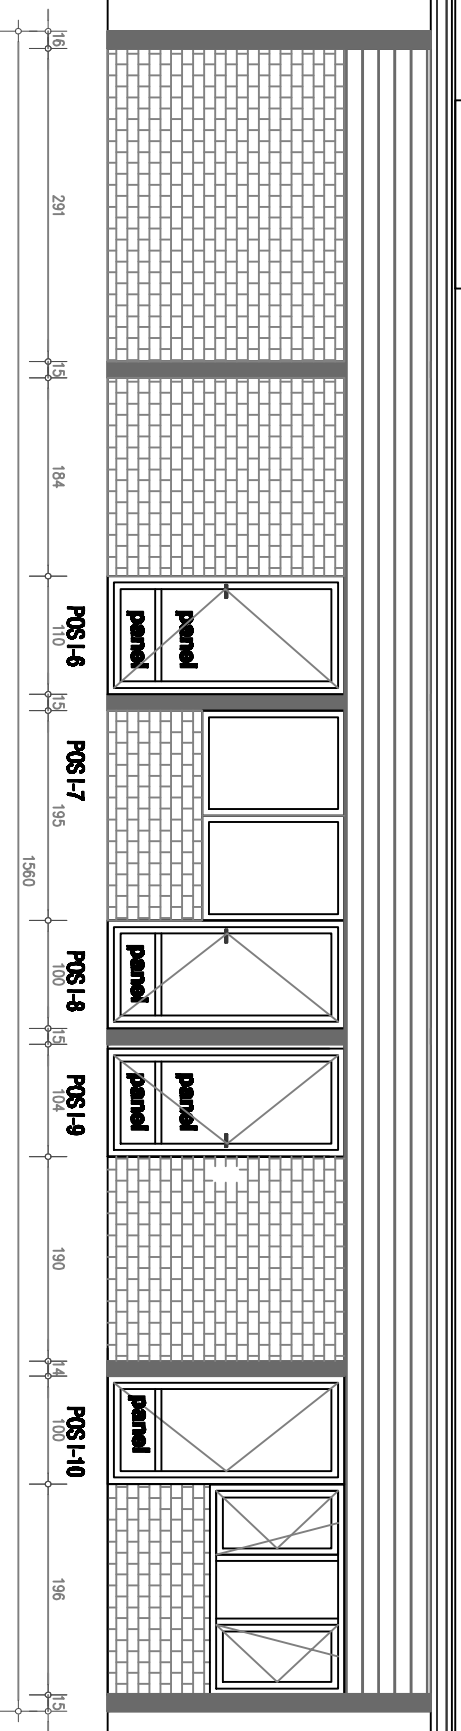

**fasada A**  
**novoprojektovano stanje**

