


RIBLJA PLJACA - objekt II
fasada B
novoprojektovano stanje

kompreseori

kompreseori

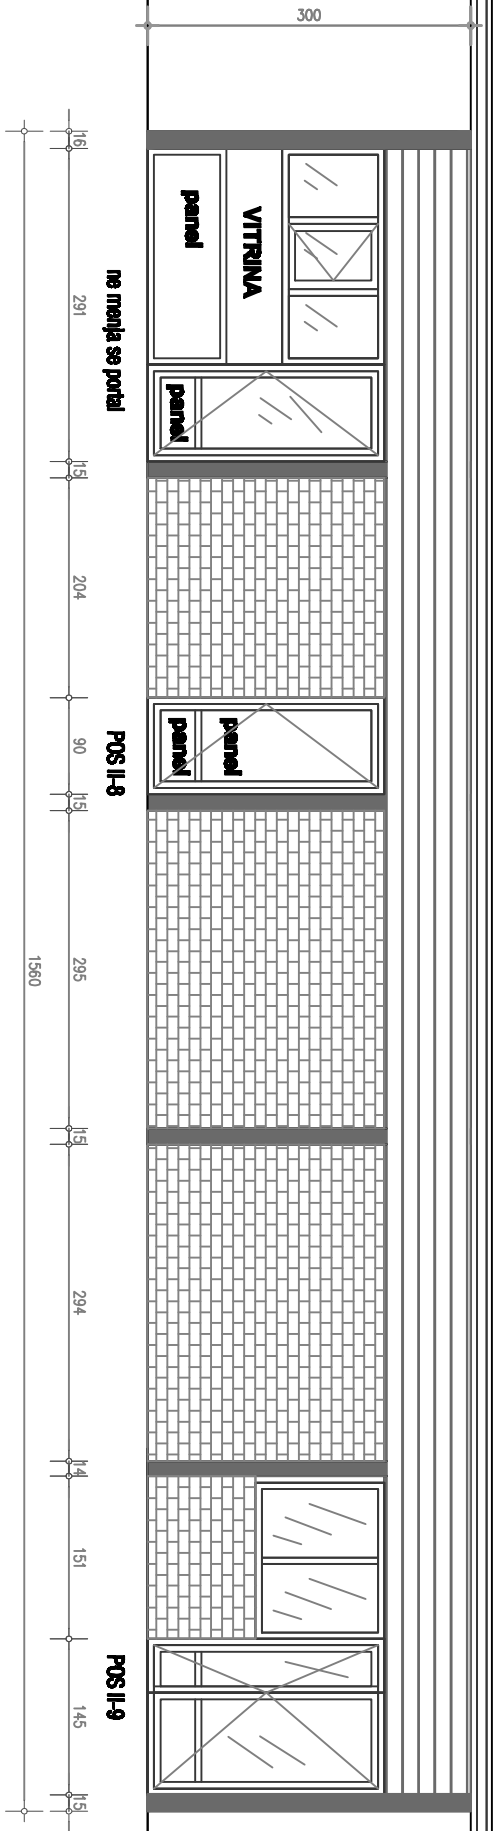

fasada A
novoprojektovano stanje

