


R=1:25

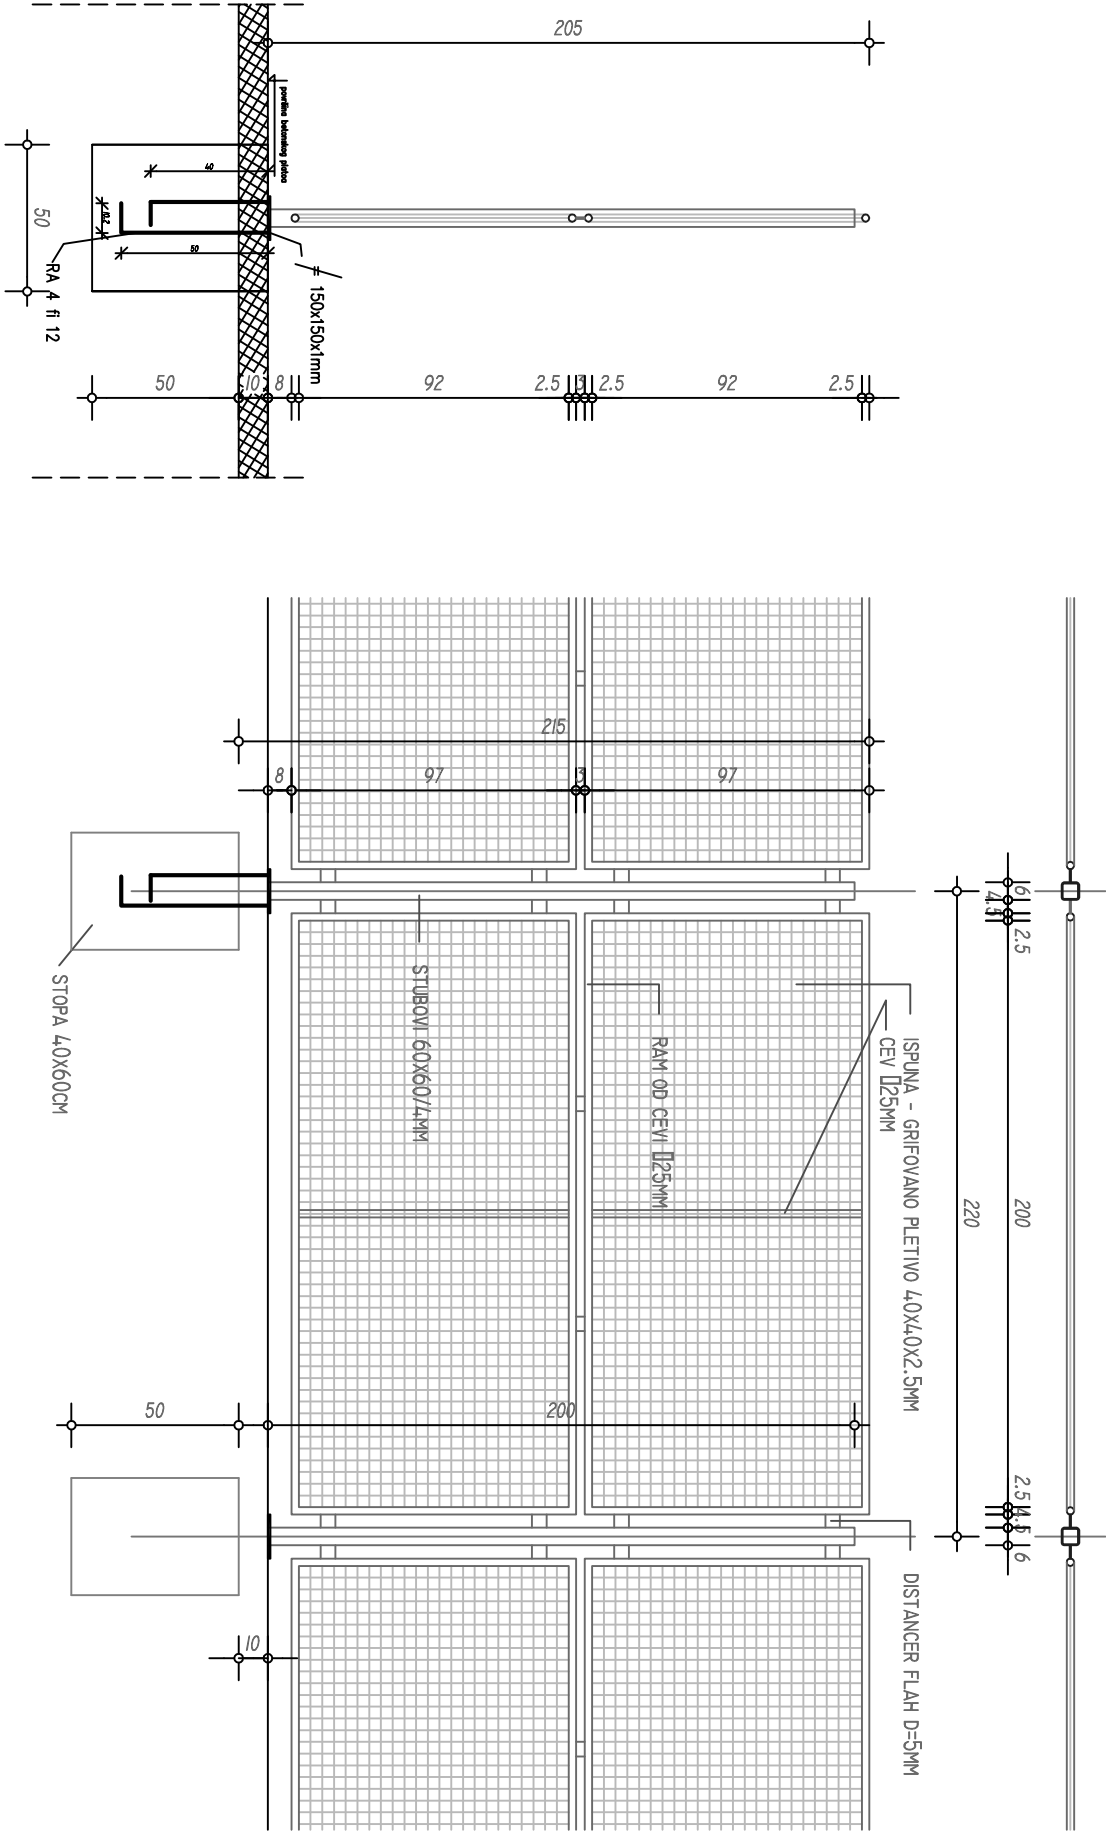

OGRAĐA PIJACE
KARAKTERISTIČNI DETALJ